


KEY PLAN
Scale 1:2500

 Location of Protective Fencing to
Archaeological Buffer Zone shown thus

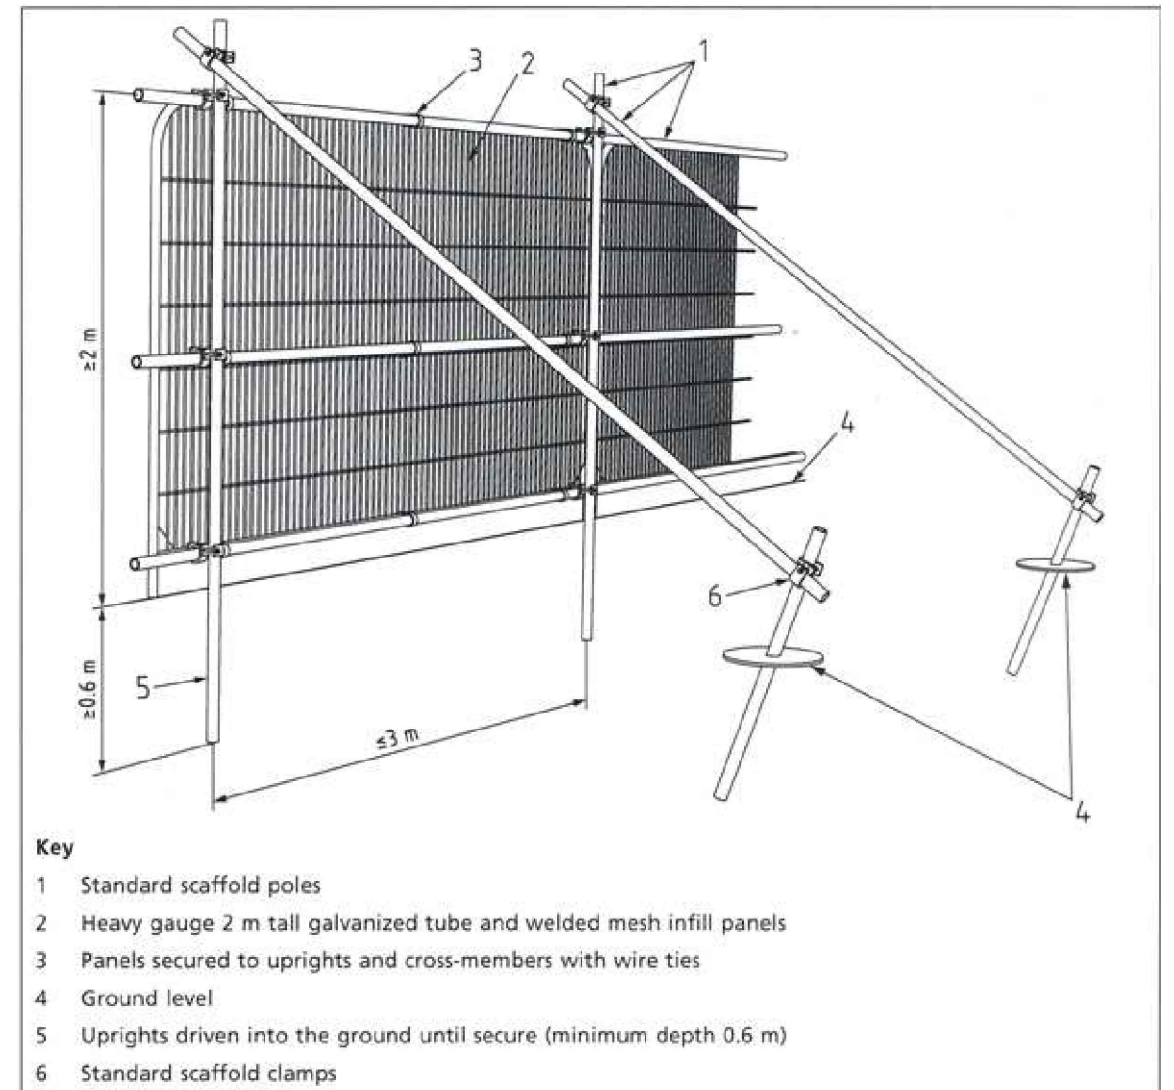

PROTECTIVE FENCE DETAIL

The protection fencing is to be erected around the Archaeological Buffer Zone as shown on the Key Plan and constructed using vertical and horizontal scaffold bars or similar well braced together with the verticals spaced out at a maximum of 3m centres. Onto this, weld mesh panels (harris fence panels) are to be securely fixed with wire or scaffold clamps. Signs are to be attached to these fences warning people that this is a protective area and that the fencing must be maintained in good condition in accordance with the approved plans and drawings for this development. Once the protective fence line is erected, then the main construction works can commence on site.

The following activities are prohibited within the Archaeological Buffer Zone;
The storage of construction materials, debris, or excavated material inside the Archaeological Buffer Zone.
Passage of vehicles or foot traffic within the Archaeological Buffer Zone.

JFOC
ARCHITECTS

ARCHITECTURE • PLANNING CONSULTANTS • BER ASSESSORS
11A Greenmount House, Harold's Cross, Dublin 6w Phone: +353 1 4530277 Fax: +353 1 4530280
www.jfocarchitects.com info@jfocarchitects.com

CLIENT	McCourt Investments Ltd.
PROJECT TITLE	Proposed Phase 3 of Residential Development at Earl's Court, Kill, Co. Kildare.
DRAWING TITLE	ARCHAEOLOGICAL BUFFER ZONE - PROTECTION MEASURES

SCALE	1:2500 on A3	PROJECT STAGE	PLANNING
DRAWN	D. Jones	DRAWING NUMBER	REV.
CHECKED		00.129.PD445	
DATE	Dec 2018		

Note: Do not scale this drawing, only stated dimensions to be used. Any discrepancies to be immediately notified to JFOC Architects. All dimensions to be checked on site. This drawing is protected by copyright and is the property of JFOC Architects. Any disclosure, copying, reproduction or distribution of this information without written authorisation is prohibited and will be deemed a breach of copyright.