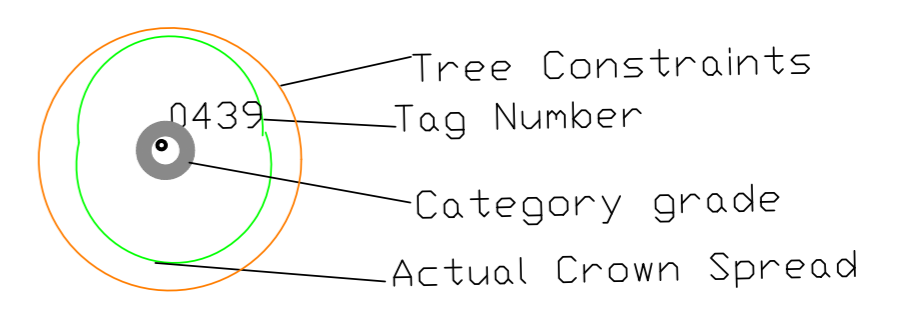


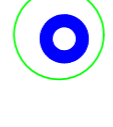

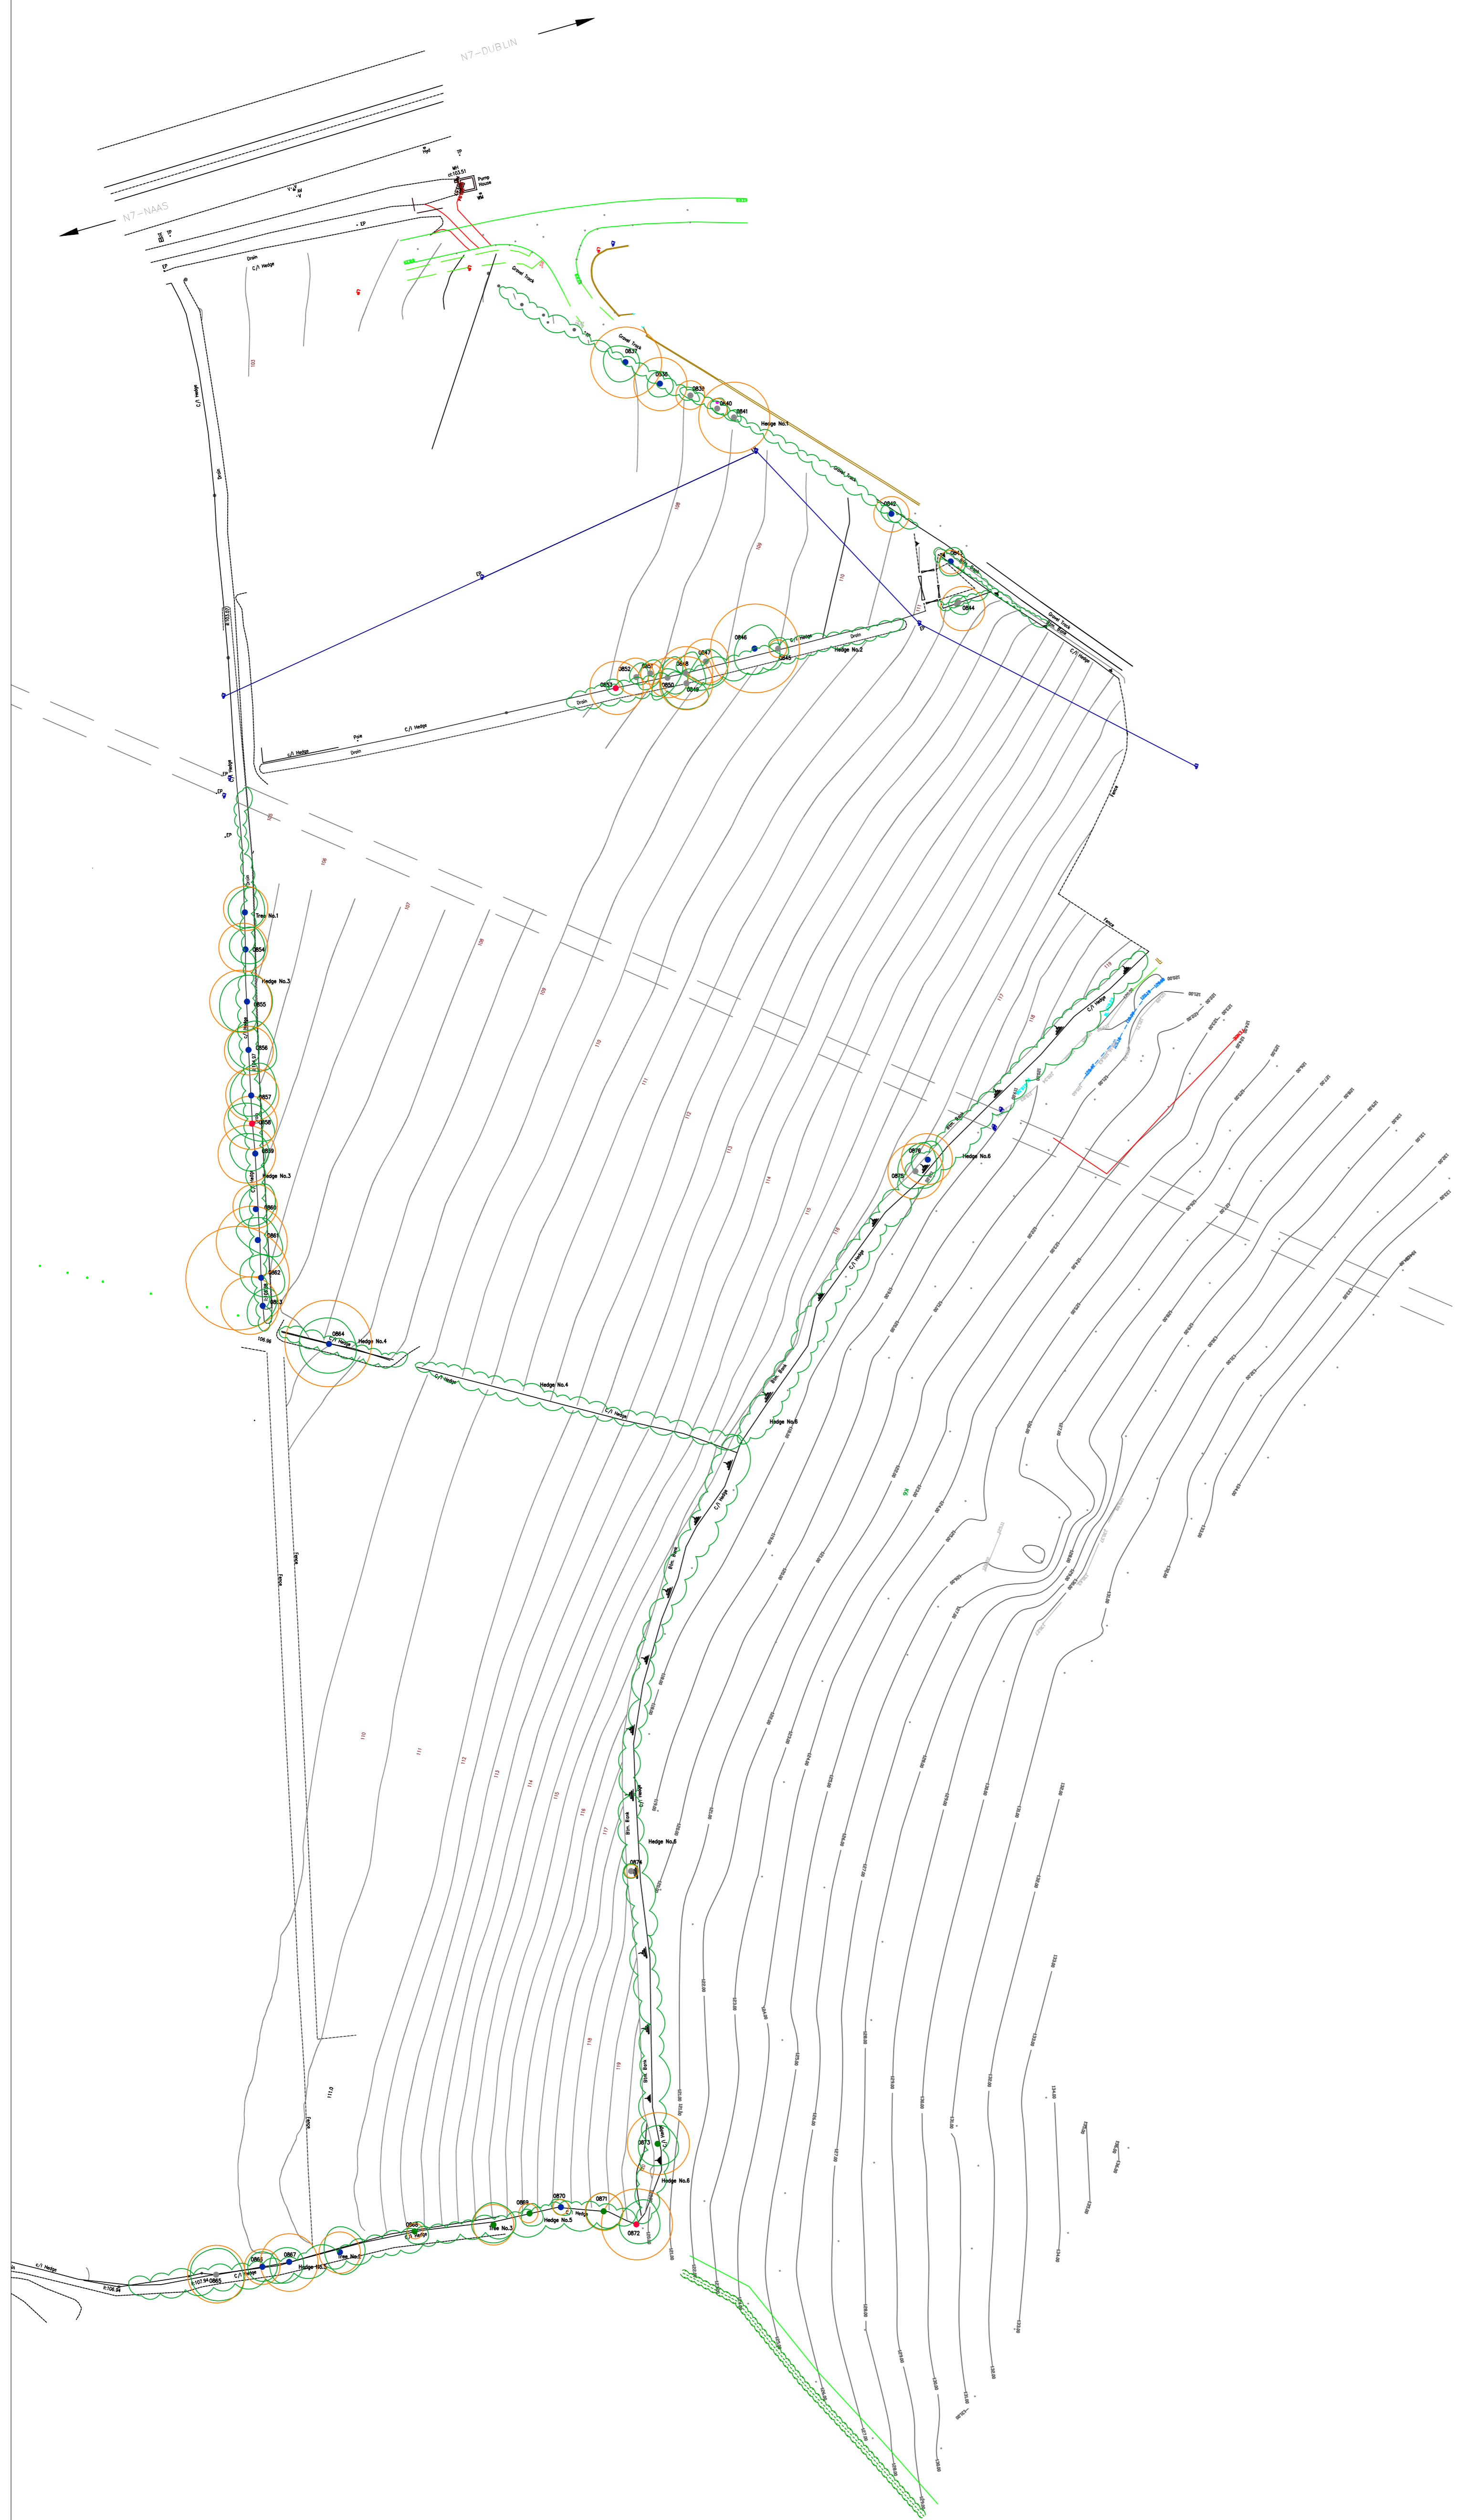


Notes:



BS5837: 2012 - Category Retention Rating

-  **Category U Trees-**
Trees in such a condition that any existing value would be lost within 10 years or being recommended for removal sound arboricultural practice.
 -  **Category A Trees**
Trees of high quality/value with a min. of 40 years life expectancy.
 -  **Category B Trees**
Trees of moderate quality/value with a min. of 20 years life expectancy.
 -  **Category C Trees**
Trees of low quality/value with a min. of 10 years life expectancy.
- Sub Categories**
- 1- Mainly Arboricultural values
 - 2 - Mainly Landscape values
 - 3 - Mainly cultural and conservation values.



ARBORIST ASSOCIATES LTD.		
94 BALLYBAWN COTTAGES, ENNISKERRY, CO. WICKLOW		
TEL: 01-2742011 / 087-2629589		
TITLE : Tree Constraints Plan		
Site : Phase 3, Earl's court, Kill, Co. Kildare.		
DATE:	Dwg No.ECK001 Overall	Scale 1:1000 © A1